

MontVert


SOUTH BUILDING

FLOORPLANS

MVS 693



693 SQ.FT.

2 BEDROOMS | INTERIOR 693 SQ.FT. | EXTERIOR 430 SQ.FT. / 296 SQ.FT. / 248 SQ.FT.

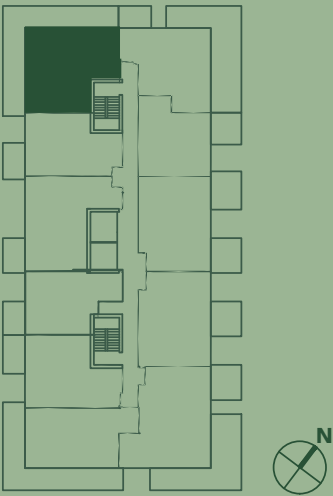

LEVELS 4-12

UNITS 403, 503, 603, 703, 803, 903, 1003, 1103, 1203

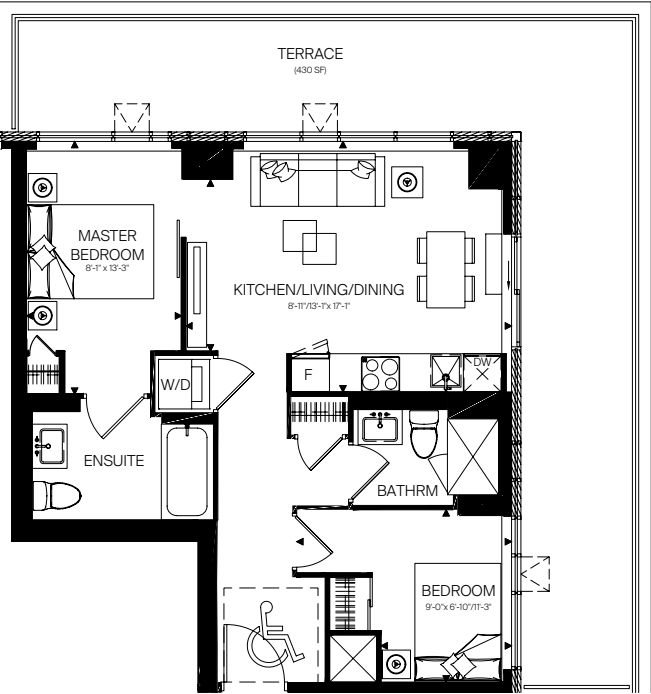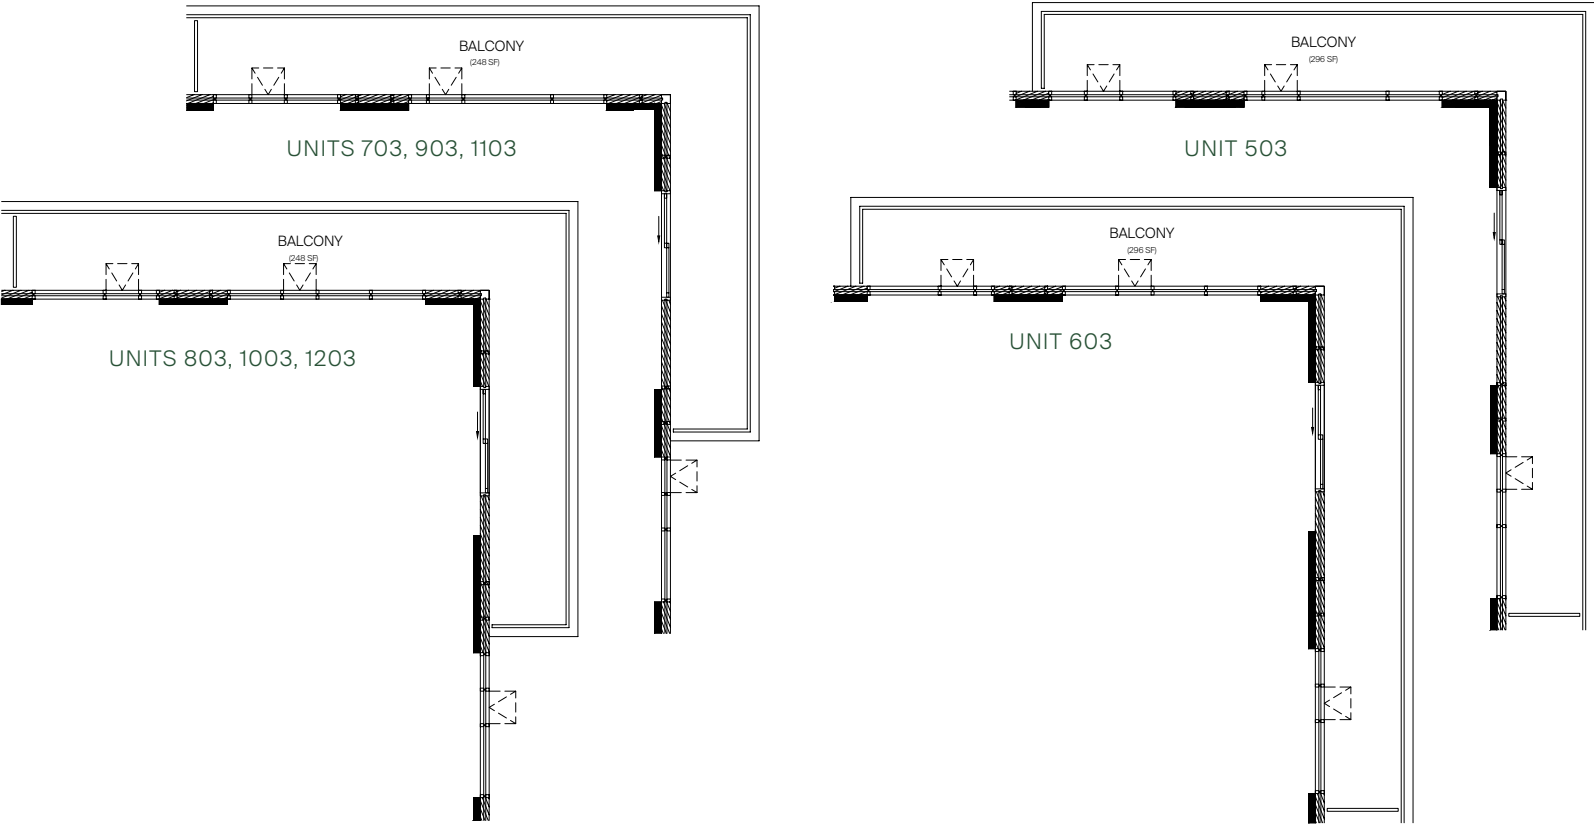


UNIT 403

Plan is not to scale and all illustrations are artist concept only. Dimensions, specifications, layouts and materials are approximate only and are subject to change without notice. Tile patterns may vary. Window size and location may vary. Actual usable floor space may vary from stated floor area. Bulkheads required for mechanical purposes such as kitchen and washroom exhausts and heating and cooling ducts have not been indicated. Balcony location(s) and sizes vary per floor. Furniture and islands shown are displayed for illustration purposes only and are not included in the sale price. Suites are sold unfurnished. E.&O.E.

MVS 759

759 SQ.FT.

2 BEDROOMS | INTERIOR 759 SQ.FT. | EXTERIOR 103+351 SQ.FT. / 174 SQ.FT. / 223 SQ.FT. / 271 SQ.FT.

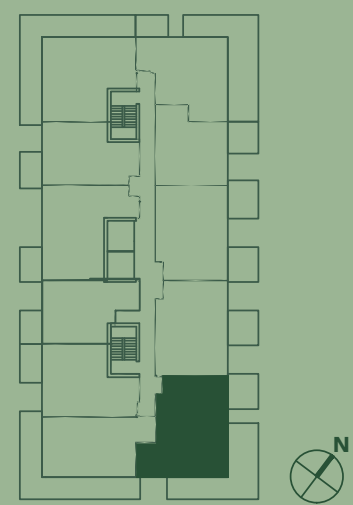

LEVELS 4-12

UNITS 408, 508, 608, 708, 808, 908, 1008, 1108, 1208




Plan is not to scale and all illustrations are artist concept only. Dimensions, specifications, layouts and materials are approximate only and are subject to change without notice. Tile patterns may vary. Window size and location may vary. Actual usable floor space may vary from stated floor area. Bulkheads required for mechanical purposes such as kitchen and washroom exhausts and heating and cooling ducts have not been indicated. Balcony location(s) and sizes vary per floor. Furniture and islands shown are displayed for illustration purposes only and are not included in the sale price. Suites are sold unfurnished. E.&O.E.


MVS 965

965 SQ.FT.


2 BEDROOMS + DEN | INTERIOR 965 SQ.FT. | EXTERIOR 151 SQ.FT.

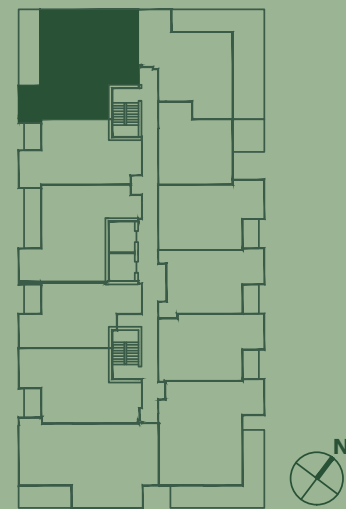

LEVELS 2-3
UNITS 203, 303

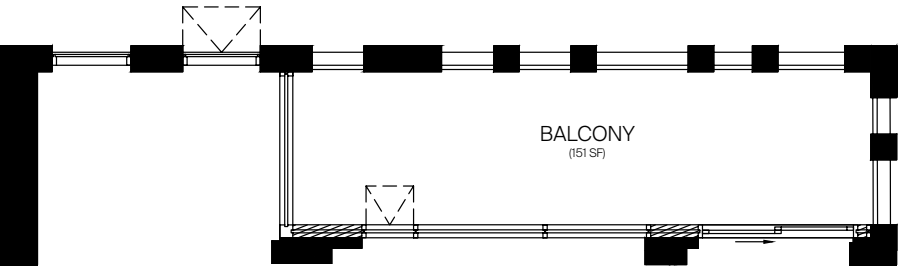

UNIT 303

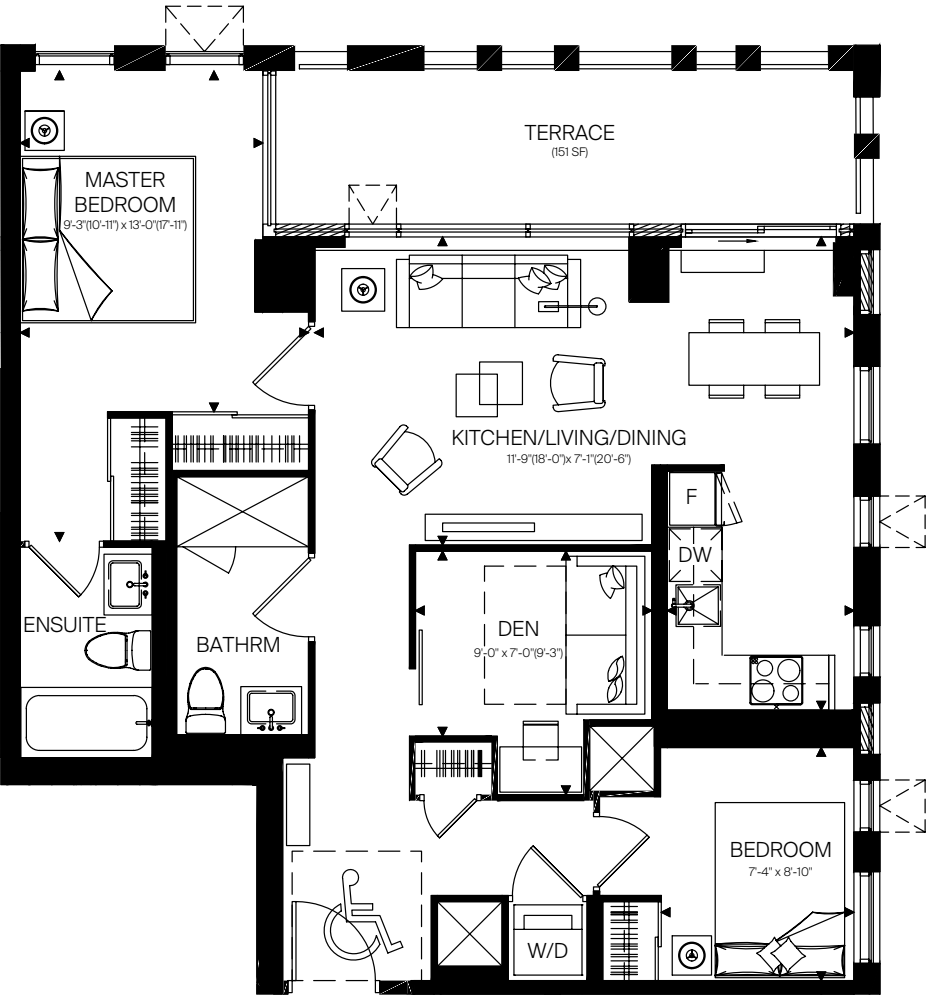

UNIT 203

Plan is not to scale and all illustrations are artist concept only. Dimensions, specifications, layouts and materials are approximate only and are subject to change without notice. Tile patterns may vary. Window size and location may vary. Actual usable floor space may vary from stated floor area. Bulkheads required for mechanical purposes such as kitchen and washroom exhausts and heating and cooling ducts have not been indicated. Balcony location(s) and sizes vary per floor. Furniture and islands shown are displayed for illustration purposes only and are not included in the sale price. Suites are sold unfurnished. E.&O.E.

MontVert

